


DATE: 2/9/2022 TIME: 2:29:46 PM  
 FILENAME: S7852-00-TRGCand\1\Drawings\SR\_0921-H11\wood\_HOP\Trd\TrIP\an\Plans\0921TCP-DeTour\_Plan01.dgn

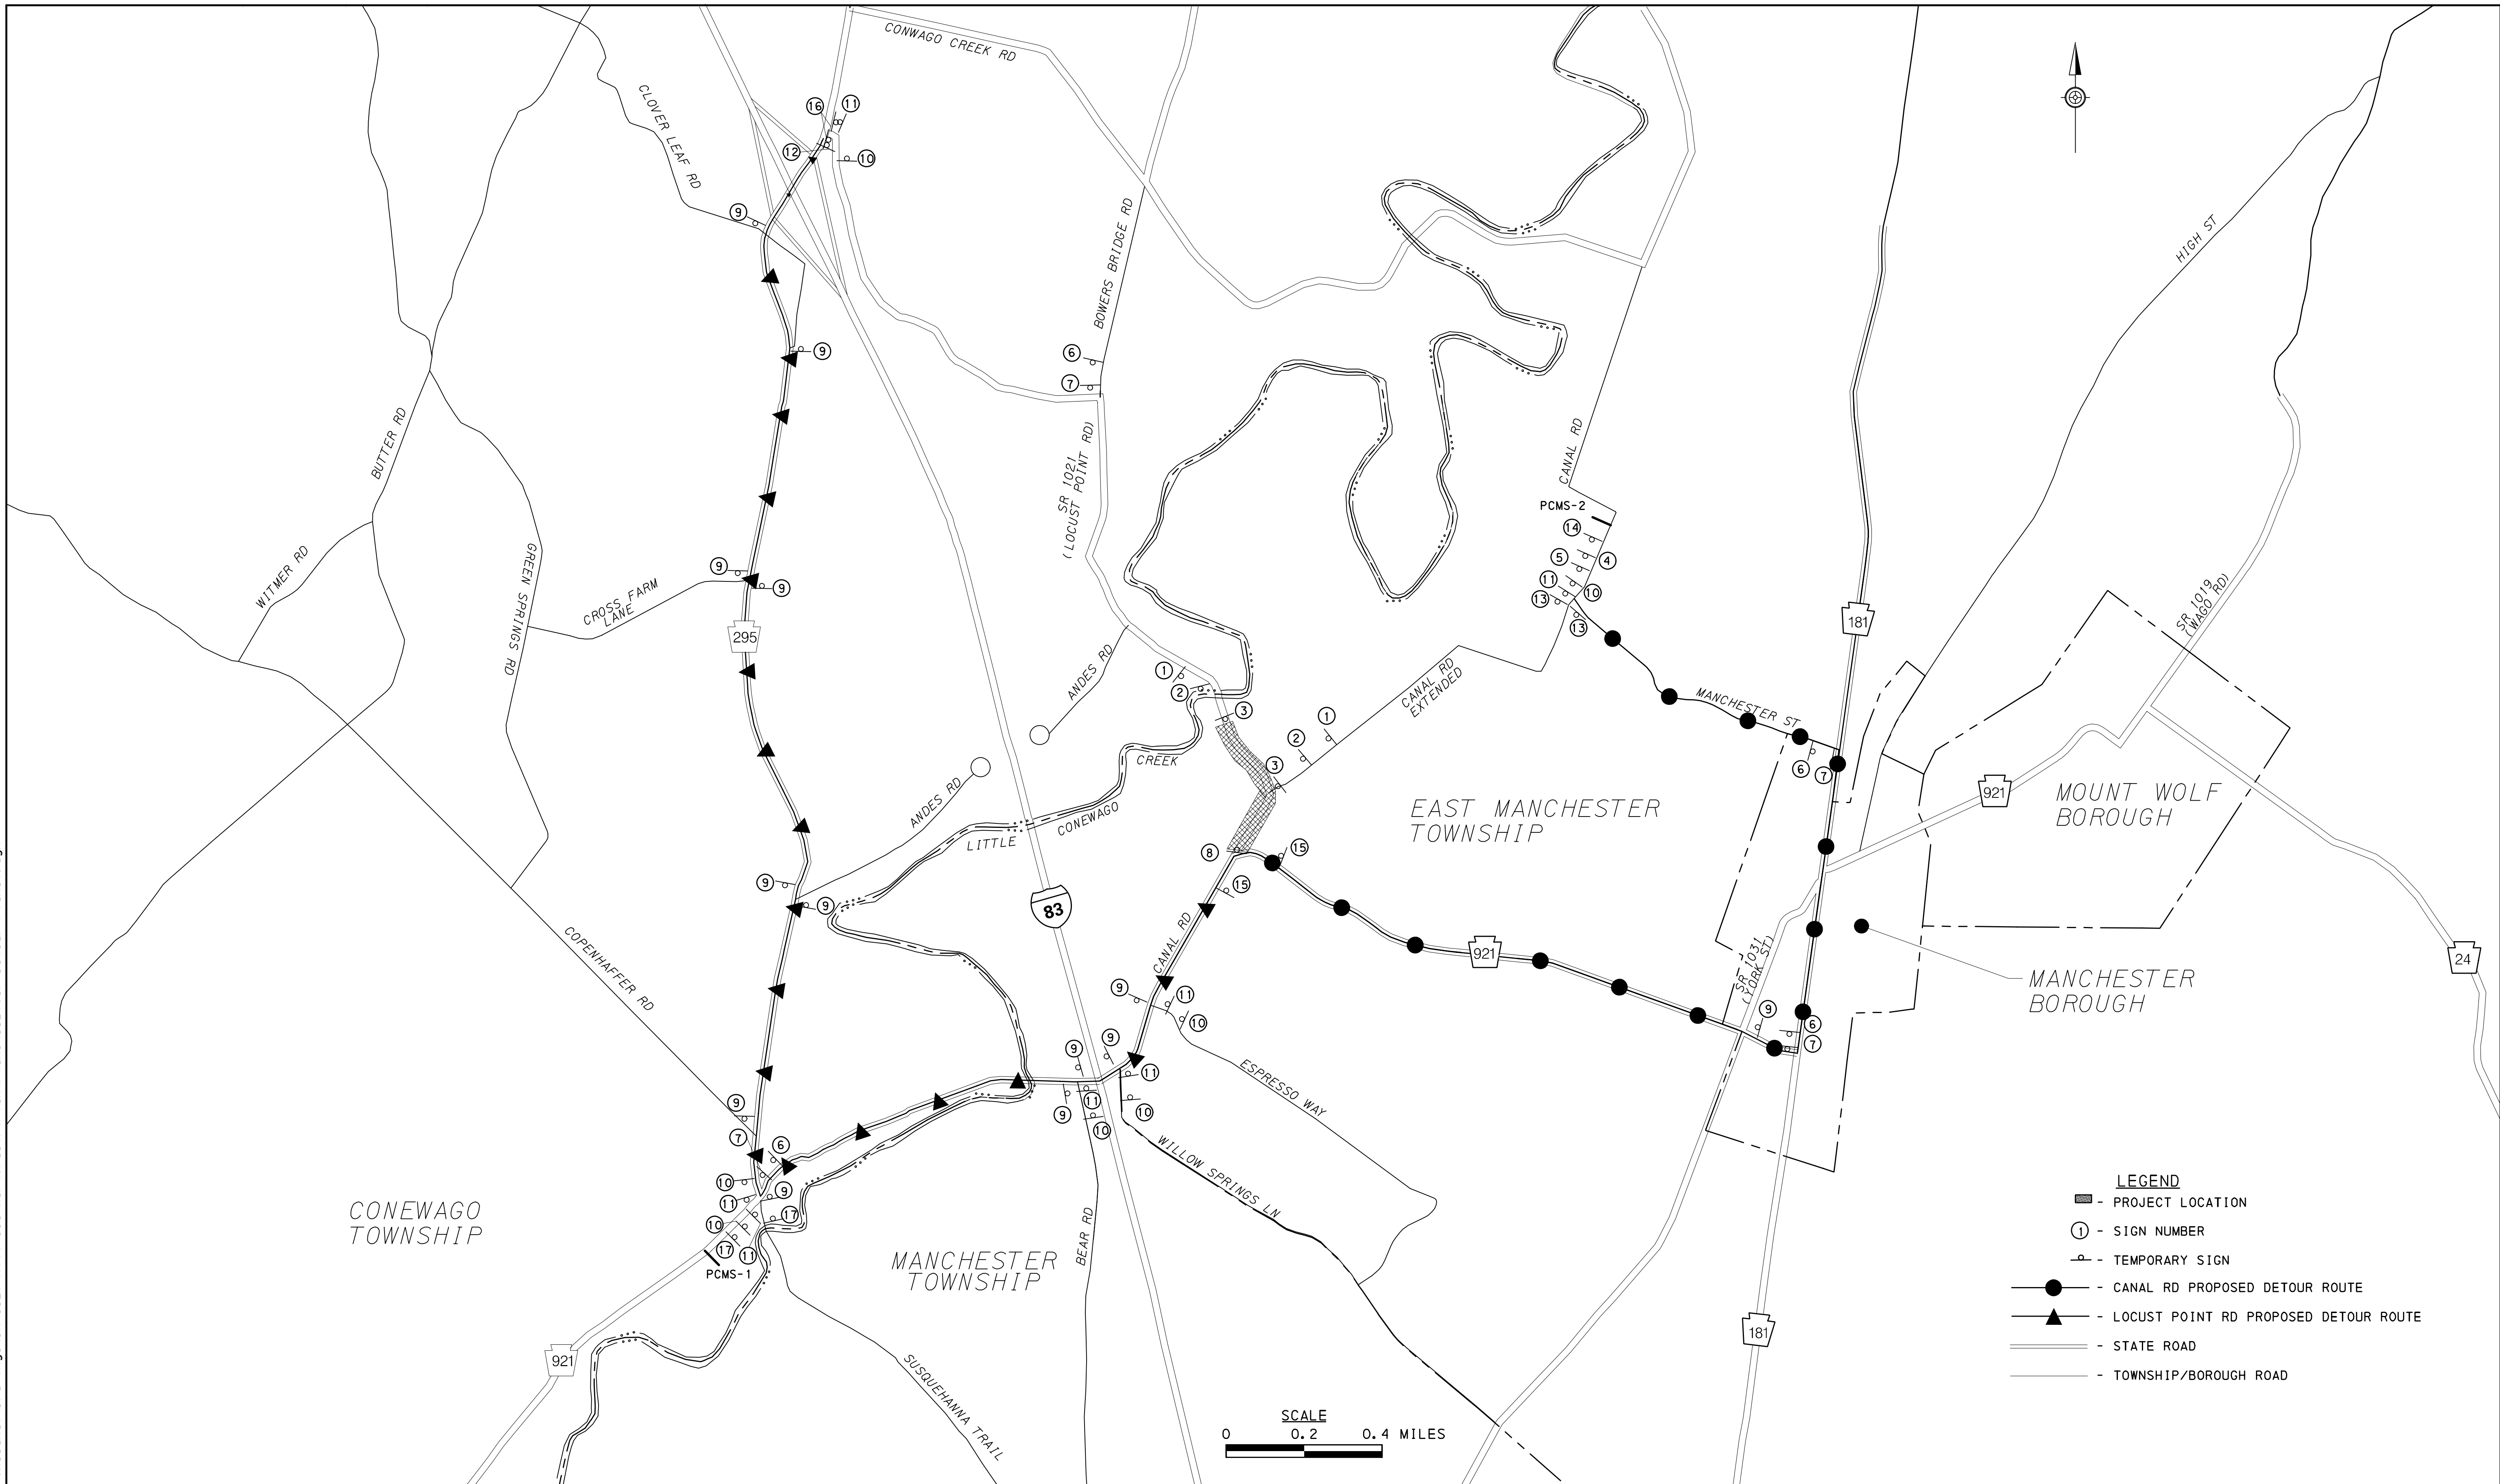

- LEGEND**
- - PROJECT LOCATION
  - ① - SIGN NUMBER
  - ⊖ - TEMPORARY SIGN
  - - CANAL RD PROPOSED DETOUR ROUTE
  - ▲ - LOCUST POINT RD PROPOSED DETOUR ROUTE
  - - STATE ROAD
  - - - - - TOWNSHIP/BOROUGH ROAD

SCALE  
 0 0.2 0.4 MILES

**ERDMAN ANTHONY**

ONE STERLING PLACE  
 100 STERLING PARKWAY, SUITE 212  
 MECHANICSBURG, PA 17055  
 TELEPHONE: 717-766-1741 FAX: 1-717-766-5516  
 WWW.ERDMANANTHONY.COM

ALL RIGHTS RESERVED:  
 NO PART OF THIS DOCUMENT MAY BE REPRODUCED, STORED IN A RETRIEVAL SYSTEM, OR TRANSMITTED IN ANY FORM OR BY ANY MEANS ELECTRONIC, MECHANICAL, PHOTOCOPYING, RECORDING, OR OTHERWISE WITHOUT THE WRITTEN APPROVAL OF ERDMAN ANTHONY

NO.	DESCRIPTION	BY	DATE

SCALE: AS SHOWN



TRAFFIC CONTROL PLAN  
 HIGHWAY OCCUPANCY PERMIT PLAN  
 FOR  
 EAST MANCHESTER TOWNSHIP  
 CANAL ROAD & LOCUST POINT ROAD IMPROVEMENTS

EAST MANCHESTER TWP YORK COUNTY PENNSYLVANIA

DATE:	2/9/2022		
DESIGN:	SR	DRAWN:	SR
CHECKED:	SR	PROJECT NO.:	52852.04
SHEET NO.:	44 OF 86		

DATE: 2/9/2022 TIME: 2:29:46 PM  
 FILENAME: S7852-00-TRGcmd\1\Drawings\SR\_0921-H11\wood\_HOP\Trdctr\IP\an\Plan\0921TCP-DeTour\_Plan02.dgn

SIGN GROUP NO.	DEPICTION	SERIES	SIZE	MOUNTING	QUANTITY	FLASHER
①		W20-3 W30-1-2	36" X 36" 20" X 6"	TYPE III BARRICADE		1 TYPE B
②		W20-3 W30-1-1	36" X 36" 20" X 6"	TYPE III BARRICADE		1 TYPE B
③		R11-2	48" X 30"	TYPE III BARRICADE		2 TYPE B
④		W20-2 W30-1-3	36" X 36" 20" X 6"	TYPE III BARRICADE		---
⑤		W20-2 W30-1-2	36" X 36" 20" X 6"	TYPE III BARRICADE		---
⑥		S-1 M4-9SR	30" X 24"	TYPE B POST		---
⑦		S-1 M4-9R	30" X 24"	TYPE B POST		---
⑧		R11-2 M4-10L	48" X 30" 48" X 18"	TYPE III BARRICADE		2 TYPE B
⑨		S-1 M4-9S	30" X 24"	TYPE B POST		---
⑩		S-1 M4-9SL	30" X 24"	TYPE B POST		---

SIGN GROUP NO.	DEPICTION	SERIES	SIZE	MOUNTING	QUANTITY	FLASHER
⑪		S-1 M4-9L	30" X 24"	TYPE B POST		---
⑫		S-1 M4-8A	24" X 18"	TYPE B POST		---
⑬		R11-3A M4-10L	60" X 30" 48" X 18"	TYPE III BARRICADE		2 TYPE B
⑭		S-2		TYPE III BARRICADE		---
⑮		S-1 W20-2 W30-1-6	36" X 36" 20" X 6"	TYPE III BARRICADE		---
⑯		R11-3A M4-10R	60" X 30" 48" X 18"	TYPE III BARRICADE		2 TYPE B
⑰		S-3		TYPE III BARRICADE		---

PCMS-1: RECOMMENDED MESSAGES AS FOLLOWS OR AS DIRECTED:

WHEN	SCREEN 1	SCREEN 2
14 DAYS PRIOR TO IMPLEMENTING DETOUR	LOC PNT TO BE CLOSED	<DATE>
DURING DETOUR	LOC PNT CLOSD AT CANAL RD	OPEN TO LOCAL BUSINESS

PCMS-2: RECOMMENDED MESSAGES AS FOLLOWS OR AS DIRECTED:

WHEN	SCREEN 1	SCREEN 2
14 DAYS PRIOR TO IMPLEMENTING DETOUR	CANAL RD TO BE CLOSED	<DATE>
DURING DETOUR	CANAL RD CLOSD AT LOC PNT	OPEN TO LOCAL BUSINESS

**ERDMAN ANTHONY**  
 ONE STERLING PLACE  
 100 STERLING PARKWAY, SUITE 212  
 MECHANICSBURG, PA 17055  
 TELEPHONE: 717-766-1741 FAX: 1-717-766-5516  
 WWW.ERDMANANTHONY.COM

ALL RIGHTS RESERVED:  
 NO PART OF THIS DOCUMENT MAY BE REPRODUCED, STORED IN A RETRIEVAL SYSTEM, OR TRANSMITTED IN ANY FORM OR BY ANY MEANS ELECTRONIC, MECHANICAL, PHOTOCOPYING, RECORDING, OR OTHERWISE WITHOUT THE WRITTEN APPROVAL OF ERDMAN ANTHONY

NO.	DESCRIPTION	BY	DATE
REVISIONS			
SCALE: AS SHOWN			



**TRAFFIC CONTROL PLAN**  
**HIGHWAY OCCUPANCY PERMIT PLAN**  
 FOR  
 EAST MANCHESTER TOWNSHIP  
 CANAL ROAD & LOCUST POINT ROAD IMPROVEMENTS  
 EAST MANCHESTER TWP YORK COUNTY PENNSYLVANIA

DATE: 2/9/2022  
 DESIGN: SRR DRAWN: SRR CHECKED: SRF  
 PROJECT NO. 52852.04  
 SHEET NO. 45 OF 86